
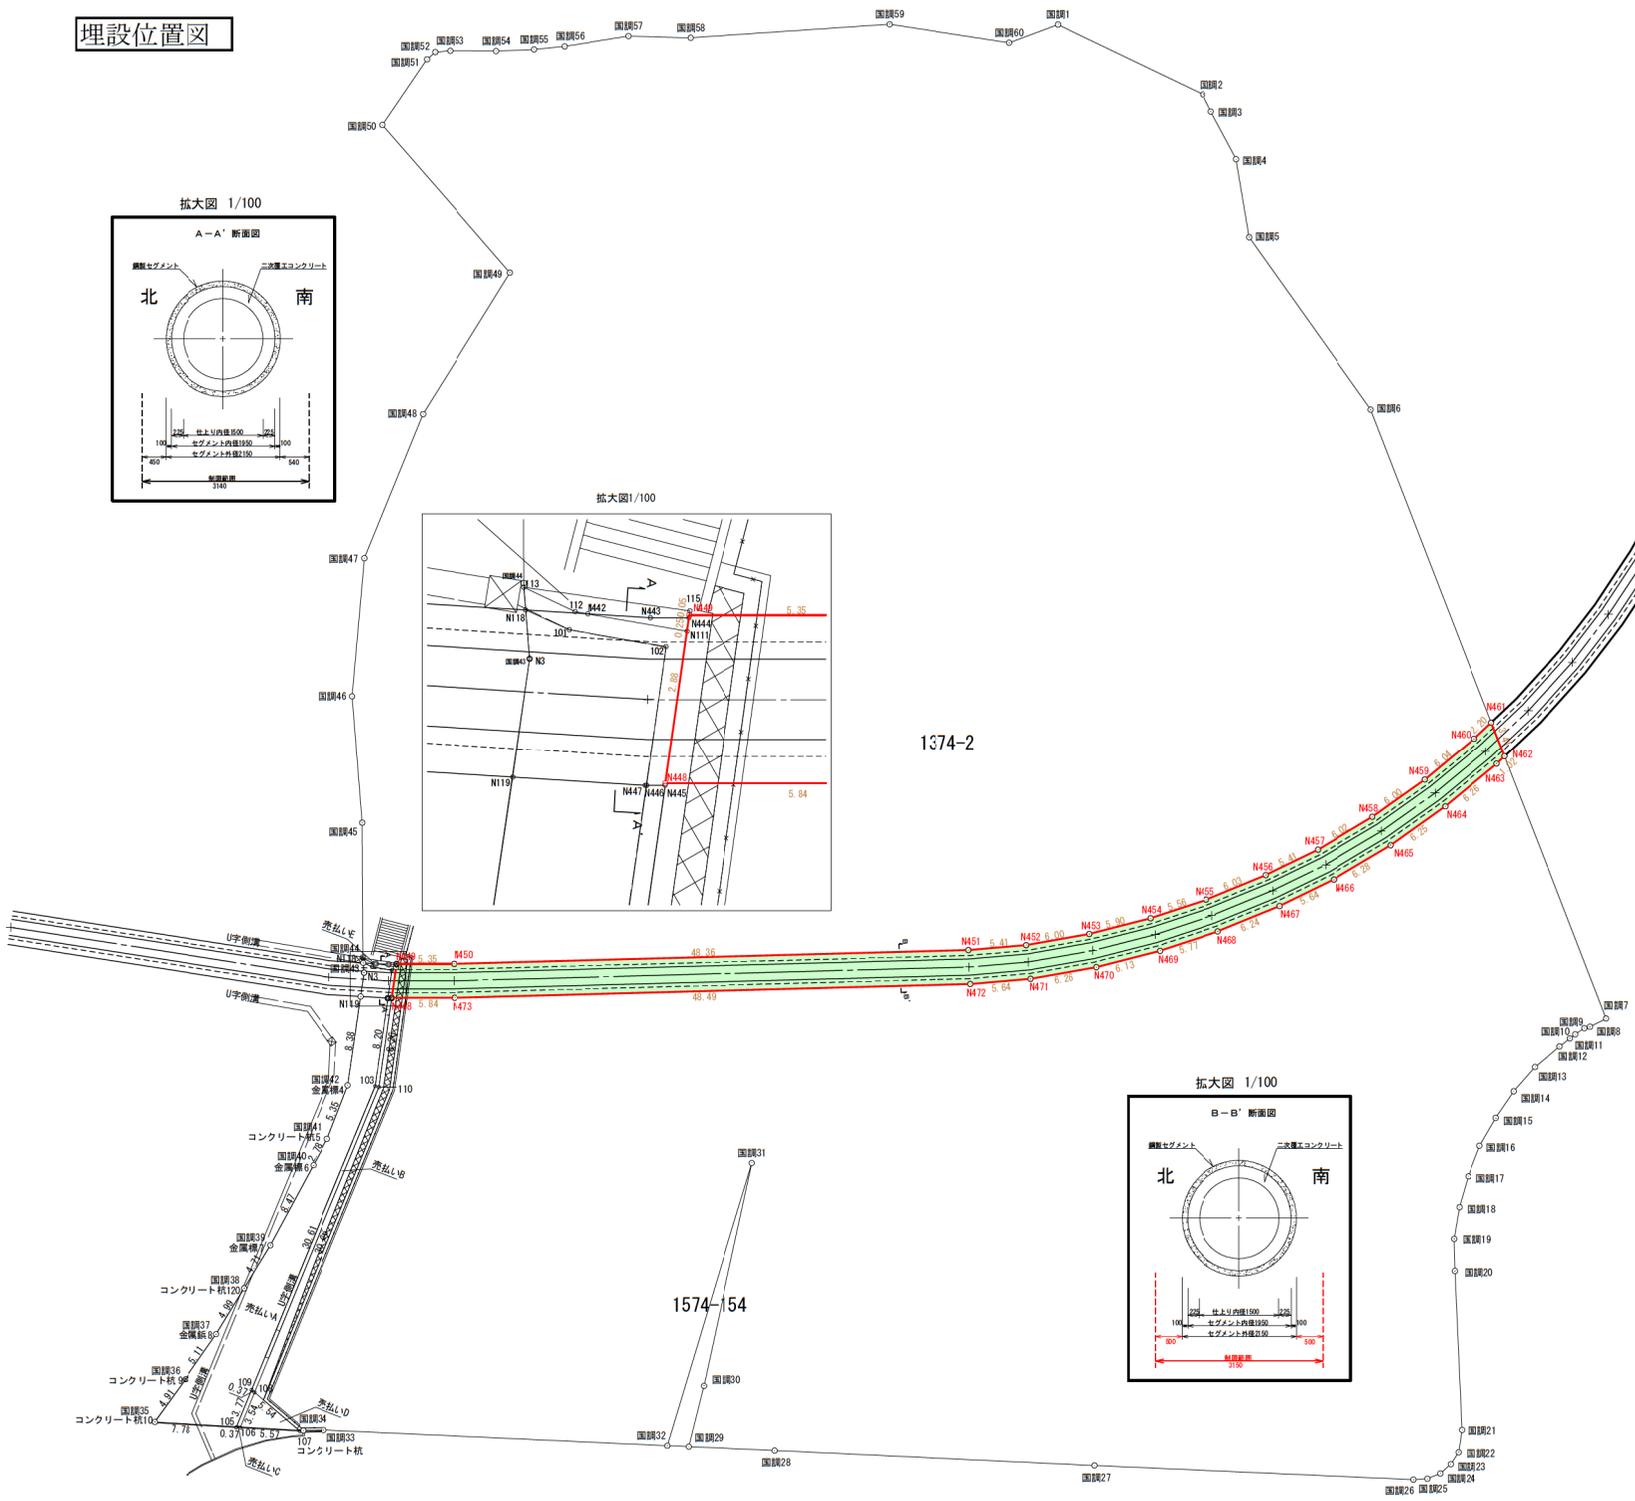
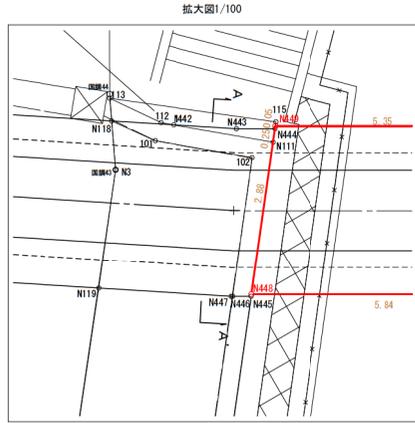


横浜市立くぬぎ台小学校  
 保土ヶ谷区川島町1374番2  
 参考図面 S=1/500

埋設位置図

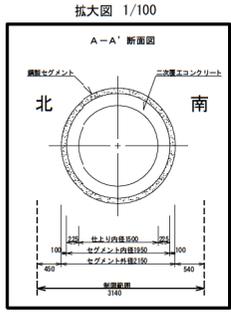


求積表

(日本測地系)


地番	制限範囲	Xn	Yn	Yn+1-Yn-1	Xn · (Yn+1-Yn-1)
N449		-58857.315	-24600.007	5.353	-315063.207195
N450		-58857.315	-24594.661	53.689	-315990.385035
N451		-58856.037	-24546.318	53.728	-3162217.155936
N452		-58855.576	-24540.933	11.297	-664891.442072
N453		-58854.539	-24535.021	11.632	-684595.997648
N454		-58853.077	-24529.201	10.997	-647207.287769
N455		-58851.341	-24524.024	10.859	-639066.711919
N456		-58849.061	-24518.442	10.449	-614913.838389
N457		-58846.701	-24513.575	10.045	-591115.111545
N458		-58843.638	-24508.397	10.077	-592967.340126
N459		-58840.168	-24503.498	9.552	-562041.284736
N460		-58836.320	-24498.845	6.250	-367127.000000
N461		-58834.803	-24497.248	2.828	-166384.822884
N462		-58837.978	-24496.017	0.494	-29065.961132
N463		-58838.679	-24496.754	-5.565	327437.248635
N464		-58842.671	-24501.582	-9.828	584190.037688
N465		-58846.282	-24506.682	-10.501	617944.807282
N466		-58849.479	-24512.083	-10.476	616507.142004
N467		-58851.939	-24517.158	-10.852	638661.242028
N468		-58854.299	-24522.935	-11.260	662699.406740
N469		-58856.103	-24528.418	-11.423	672313.264569
N470		-58857.621	-24534.358	-12.107	712589.217447
N471		-58858.703	-24540.525	-11.784	693590.956152
N472		-58859.183	-24546.142	-54.094	3183928.645202
N473		-58860.465	-24594.619	-54.313	3196888.435545
N448		-58860.465	-24600.049	-5.430	319612.324950
N111		-58857.617	-24600.049	0.441	-25956.209097
N444		-58857.366	-24600.014	0.042	-2472.009372
合計					686.963387
面積					343.4816935
地積					343.48 m <sup>2</sup>

埋設位置図

<保土ヶ谷区川島町1374-2の一部>

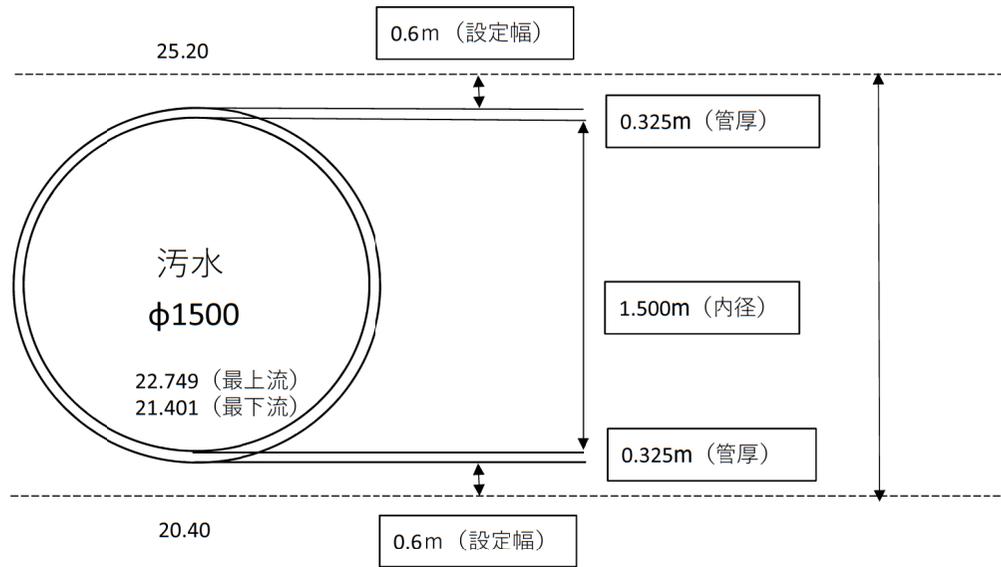

50.10	地盤高
24.90	土被り (設定範囲まで)
25.200	上限面 設定値 (小数点調整)
25.174	
0.6	設定幅
0.325	管厚
1.500	内径
22.749	管底 (上流)
21.401	管底 (下流)
0.325	管厚
0.6	設定幅
20.476	
20.400	設定値 (小数点調整)

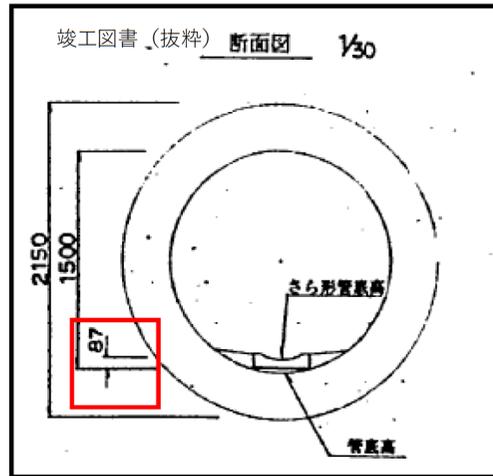

測量成果は皿形管底高で行われたと想定し、87mmを考慮して設定するため、管底高を補正します。

最上流	22.836	-	0.087	=	22.749
最下流	21.488	-	0.087	=	21.401